


P:\GEN STANDARD DWG\SECTION A\LONGITUDINAL CUT LESS THAN HALF DM.A7.3.DWG

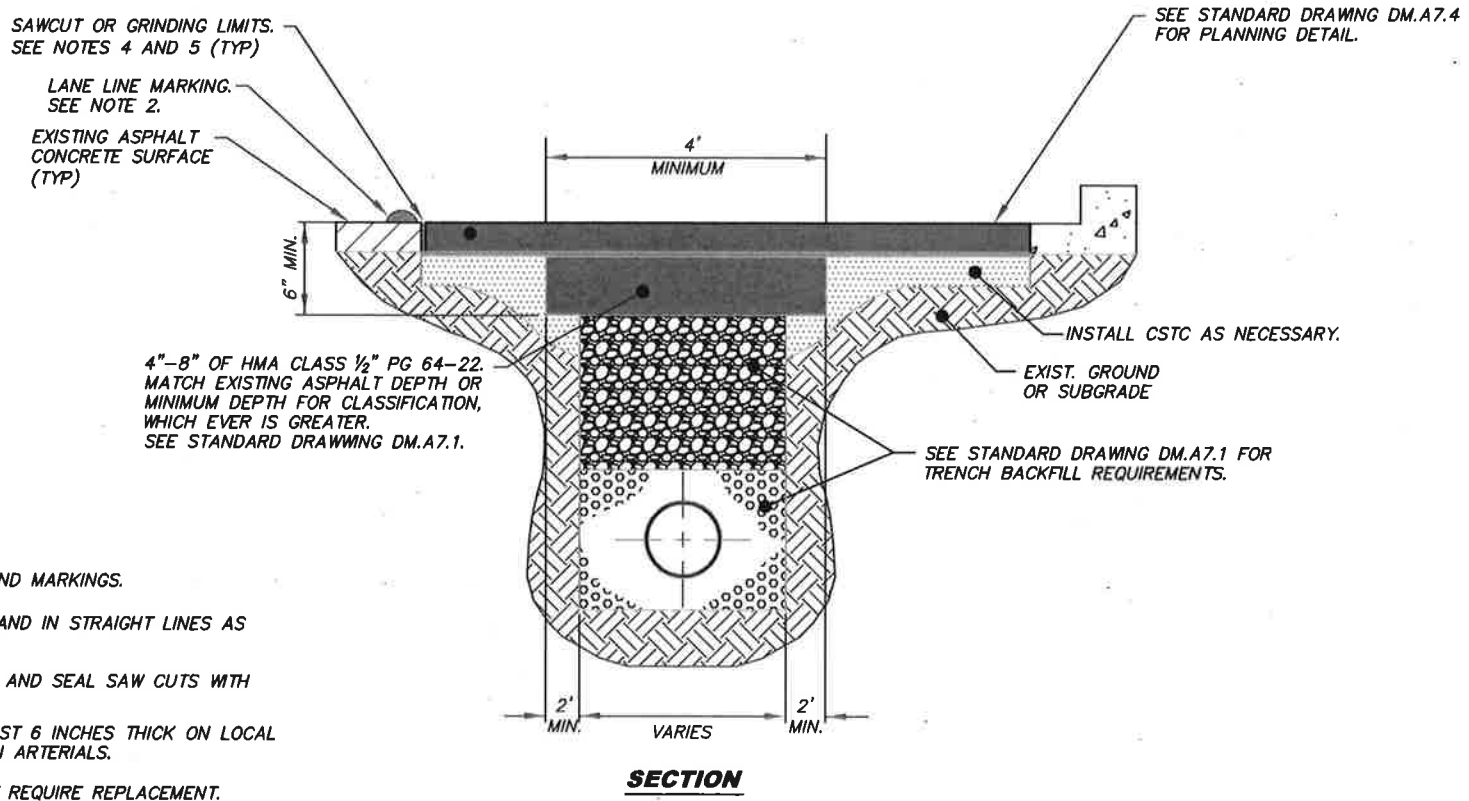

NOTES:

1. ASPHALT CONCRETE MIX SHALL BE HMA CLASS 1/2" PG 64-22.
2. REPLACE ALL DISTURBED STRIPING AND MARKINGS.
3. ALL SAW CUTS SHALL BE VERTICAL AND IN STRAIGHT LINES AS DIRECTED BY ENGINEER.
4. TACK ASPHALT FACES OF SAW CUTS AND SEAL SAW CUTS WITH PG 64-22 OIL.
5. HOT MIX ASPHALT SHALL BE AT LEAST 6 INCHES THICK ON LOCAL STREETS; 8 TO 10 INCHES THICK ON ARTERIALS.
6. PAVING FABRIC (IF FOUND) WILL NOT REQUIRE REPLACEMENT.

NOT TO SCALE



CITY OF DES MOINES
PUBLIC WORKS DEPARTMENT

TRANSPORTATION SERVICES
21650 11TH AVENUE SOUTH
DES MOINES, IA 50319



REVISION	APP	DWN
XXXXXXXXXX	XXX	XXX

PAVEMENT PATCHING
AND RESTORATION DETAILS
LONGITUDINAL CUT

DM.A7.3