


SCALE: NTS

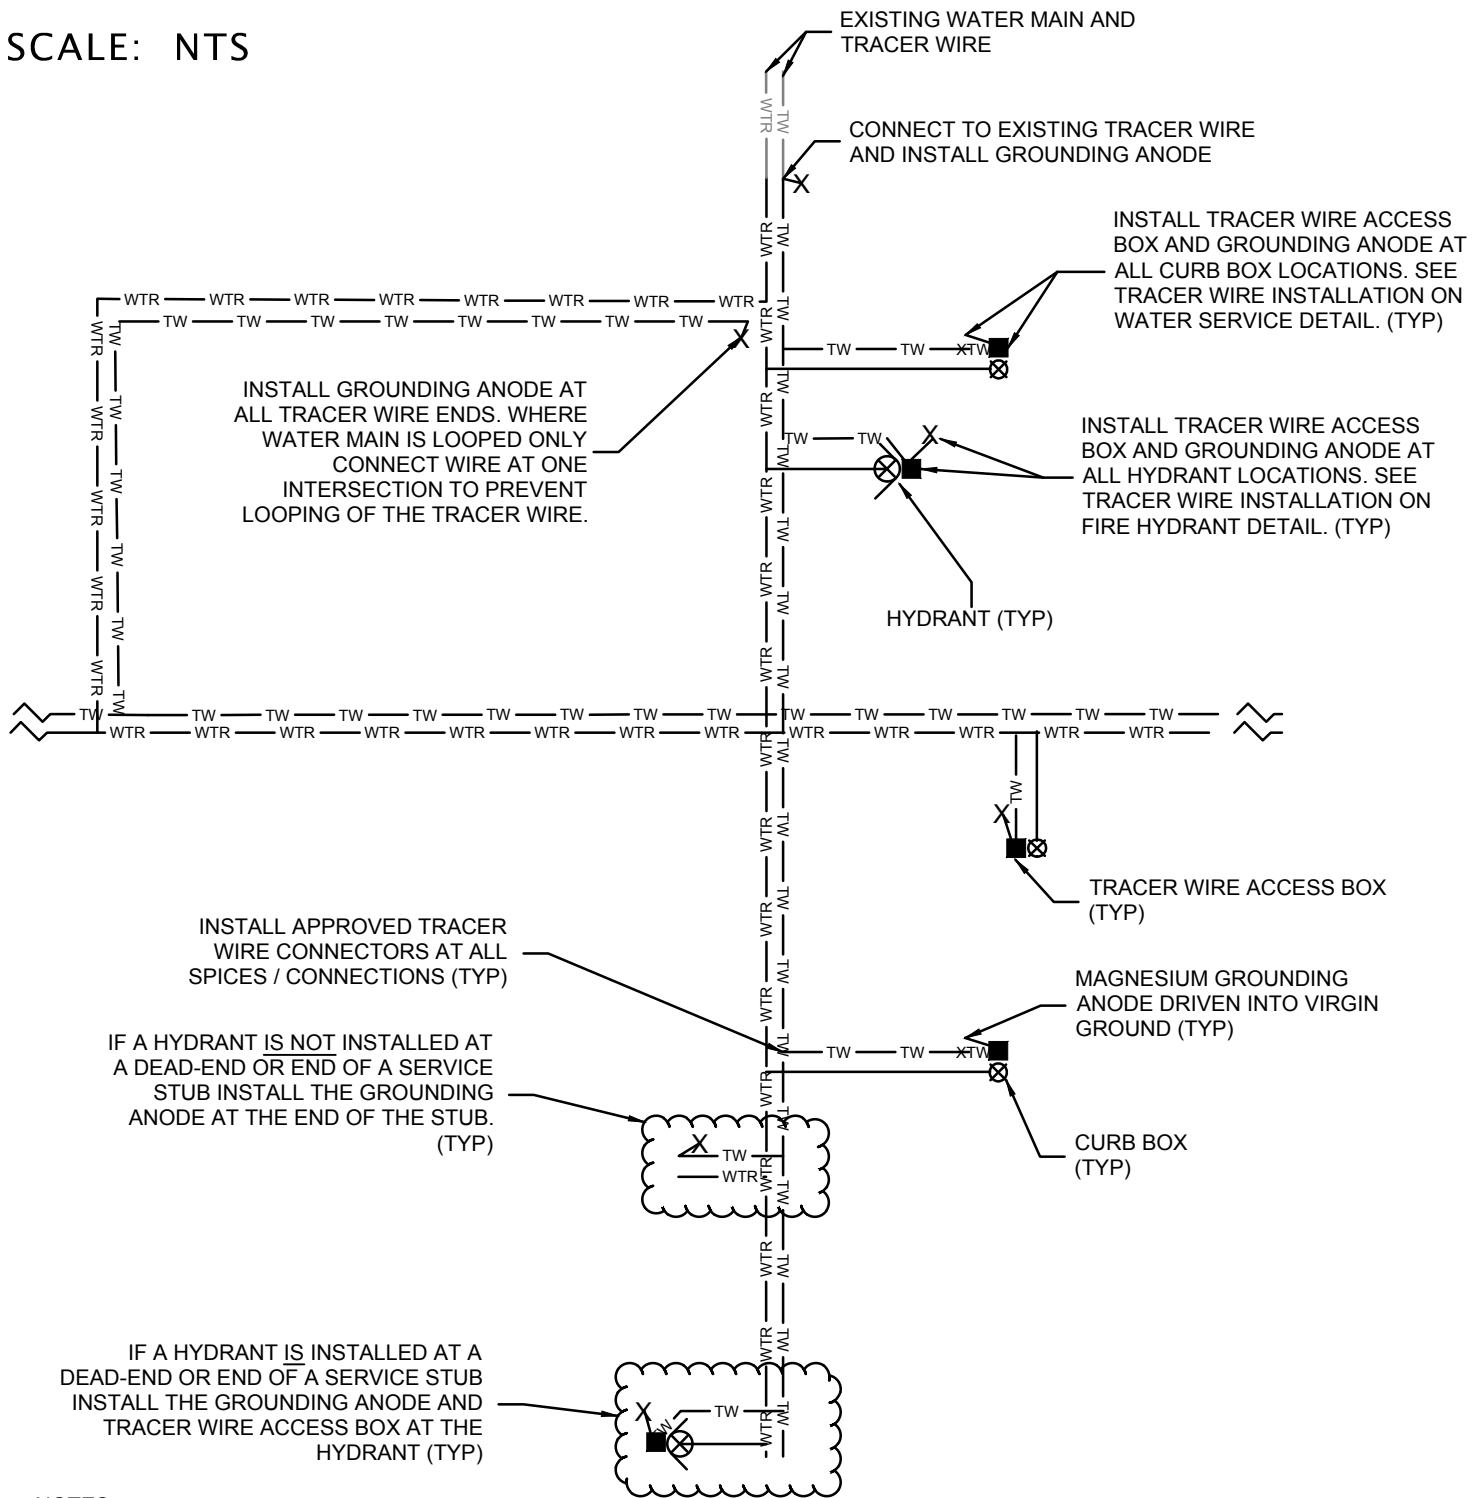

NOTES:

1. REFER TO SPECIFICATIONS FOR TRACER WIRE.
2. CONNECT TO EXISTING TRACER WIRE AT ONLY ONE LOCATION UNLESS OTHERWISE DIRECTED BY THE VILLAGE.
3. TRACER WIRE SHALL BE TAPED TO MAIN AND SERVICES. WIRE IS SHOWN OFF PIPES FOR CLARITY.
4. TAKE CARE TO PREVENT LOOPS IN TRACER WIRE. LOOPING OF WIRE CAN MAKE THE WIRE DIFFICULT TO TRACE.

TRACER WIRE INSTALLATION ON WATER MAIN

DETAIL: TW - 3

DATE: 12-17-18

APPROVED BY: MATT FINEOUR

VILLAGE OF PLEASANT PRAIRIE

KENOSHA COUNTY, WISCONSIN